




FRONT ELEVATION

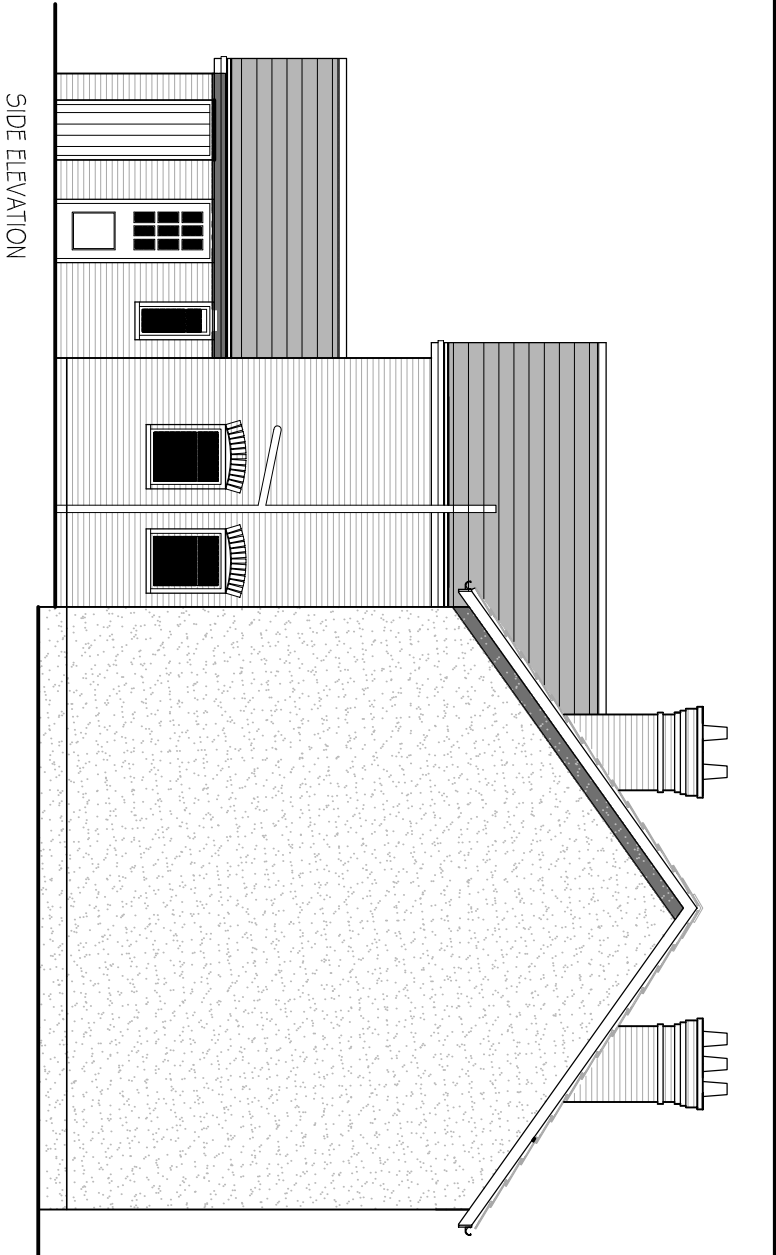


SIDE ELEVATION

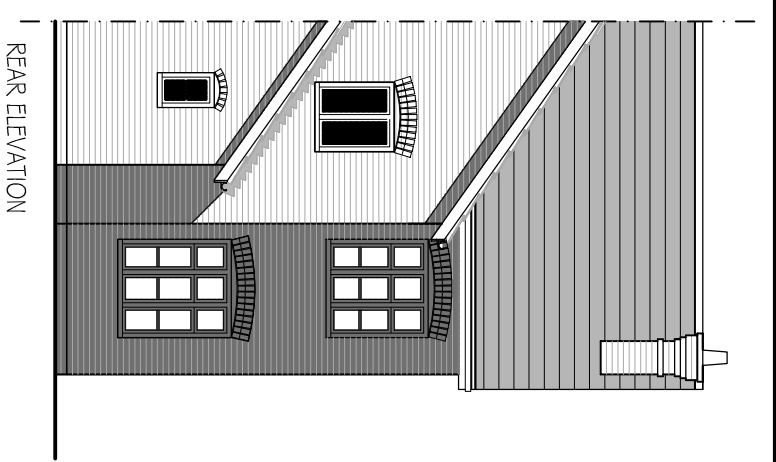

REAR ELEVATION

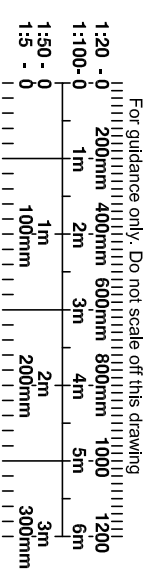

NOTES:
Do not scale from this drawing except for planning application purposes.

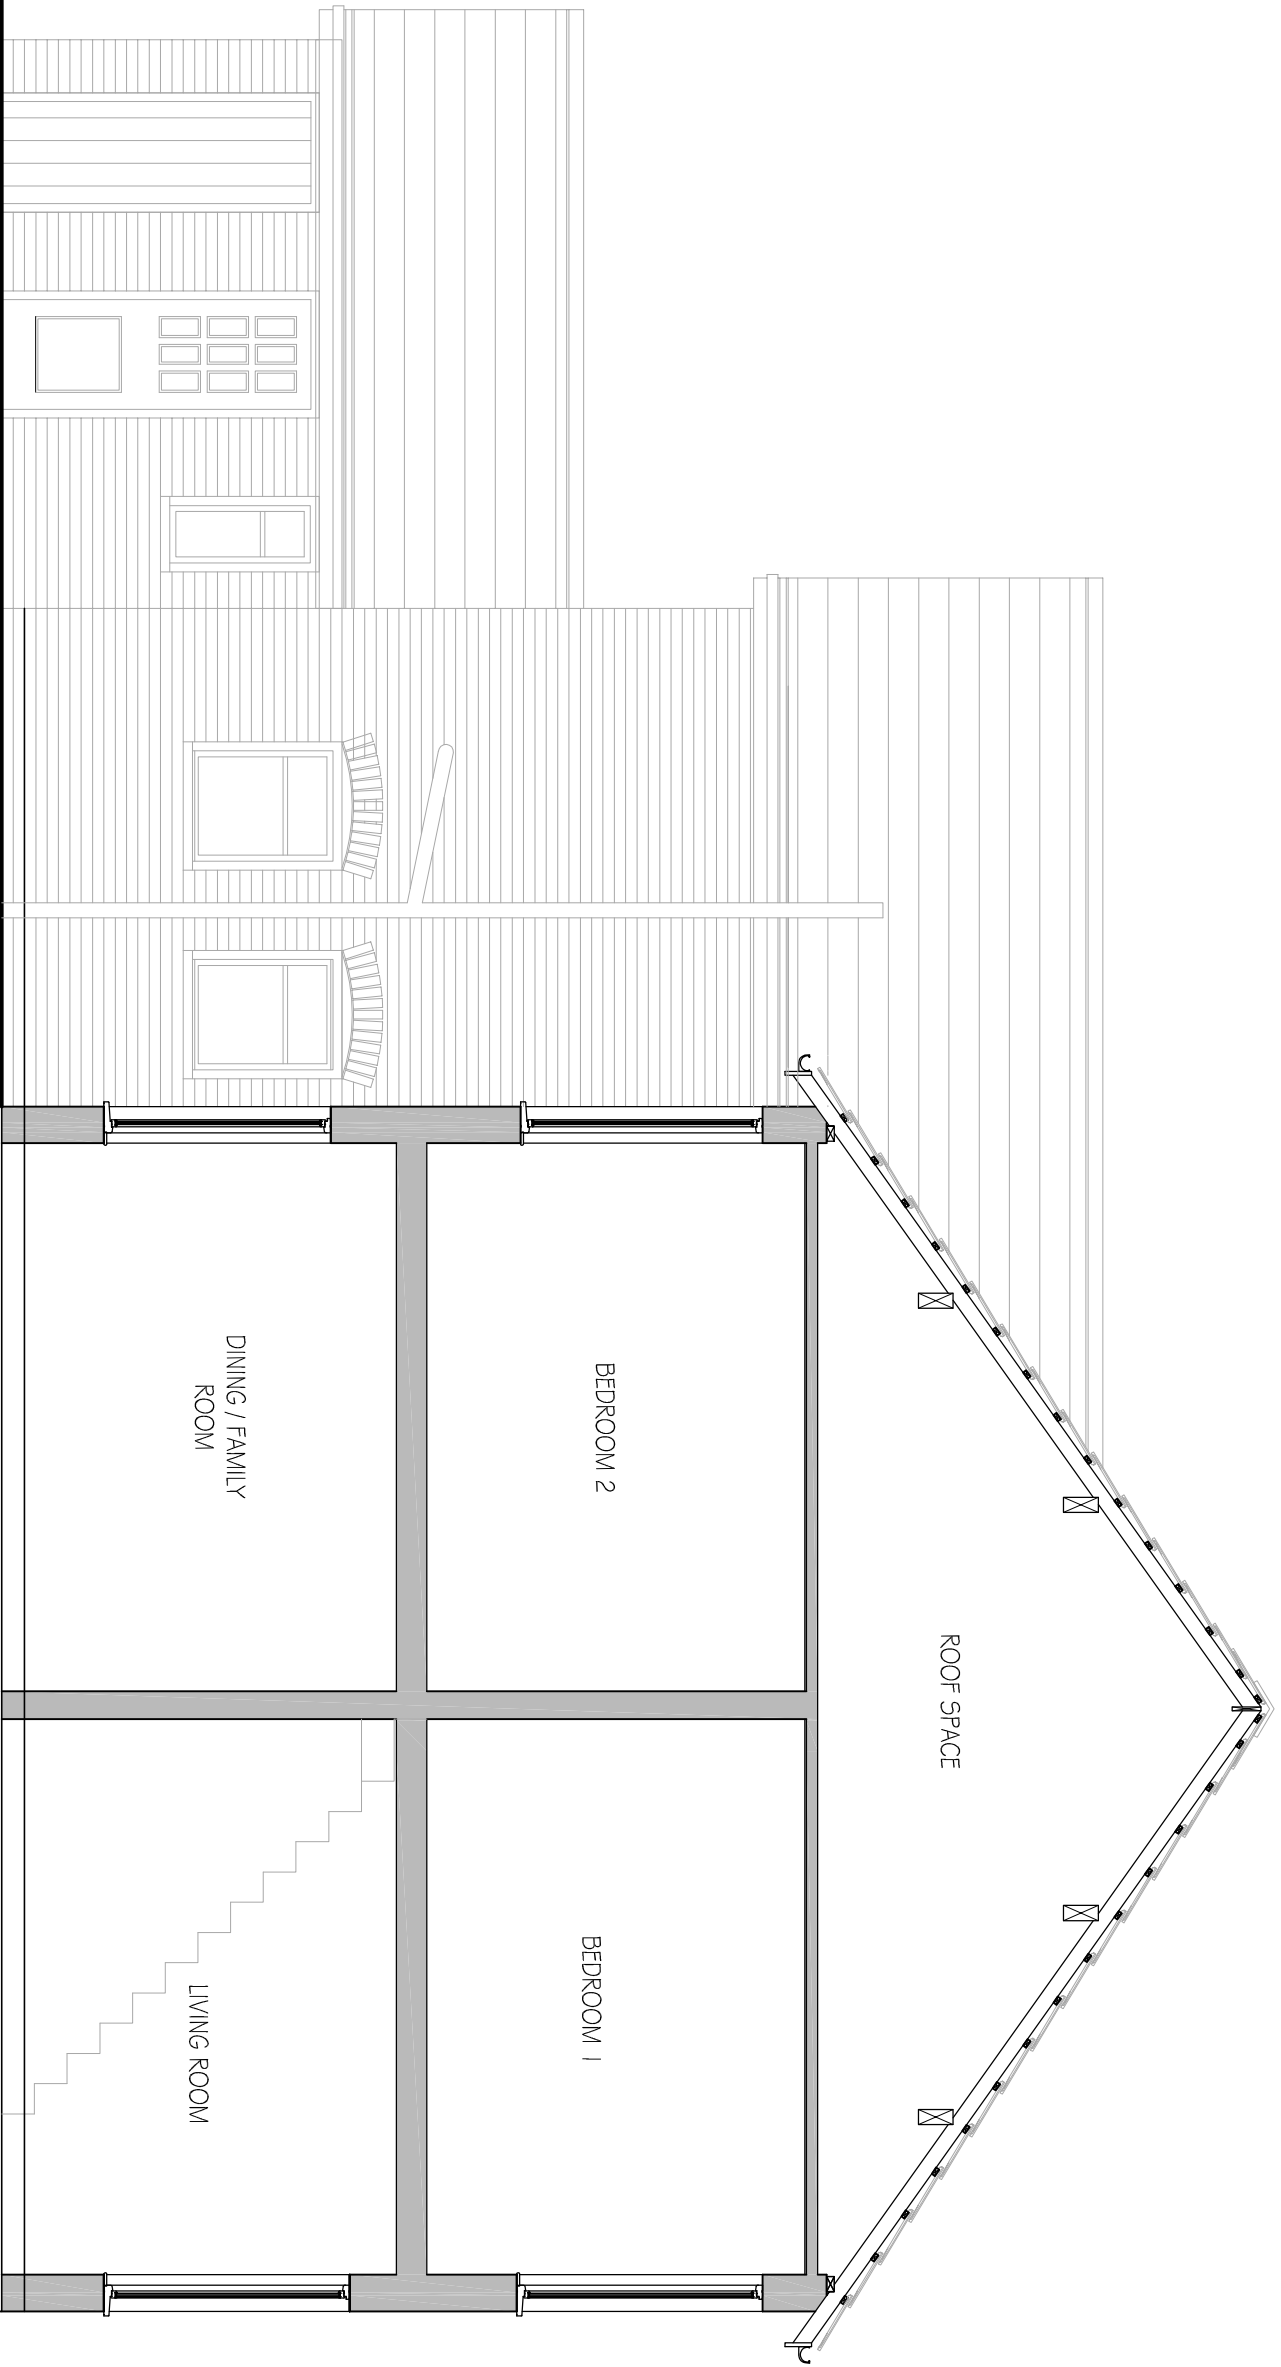

SECTION A - A

PRELIMINARY

Rev	Date	Notes	Initials
PROJECT: Mr S Beddere 188 Walsall Road, Lichfield Staffordshire, WS13 8AH			
DRAWING TITLE: Existing Elevations		SHEET: 	
SCALE: 1:50/100 at A3	DATE: 07.12.08	DRAWN: Rmp	REV:
DWG NO. WALRD - 02			